





Immeuble Teminus parcelles 9279, 9290, 9273, 9266, 11467, 9272, 9280

SION


INTEGRALIS

route de la Drague 33
1950 Sion

Sous-sol

15.11.17

éch. : 1/200

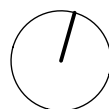



Immeuble Teminus parcelles 9279, 9290, 9273, 9266, 11467, 9272, 9280

SION


INTEGRALIS

route de la Drague 33
1950 Sion

Rez-de-chaussée

15.11.17

éch. : 1/200

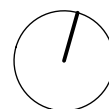



Immeuble Teminus parcelles 9279, 9290, 9273, 9266, 11467, 9272, 9280


SION

INTEGRALIS
route de la Drague 33
1950 Sion

1ère étage

15.11.17

éch. : 1/200

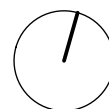



Immeuble Teminus parcelles 9279, 9290, 9273, 9266, 11467, 9272, 9280

SION


INTEGRALIS

route de la Drague 33
1950 Sion

2ème étage

15.11.17

éch. : 1/200

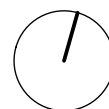



Immeuble Teminus parcelles 9279, 9290, 9273, 9266, 11467, 9272, 9280

SION

INTEGRALIS


route de la Drague 33
1950 Sion

3ème étage

15.11.17

éch. : 1/200



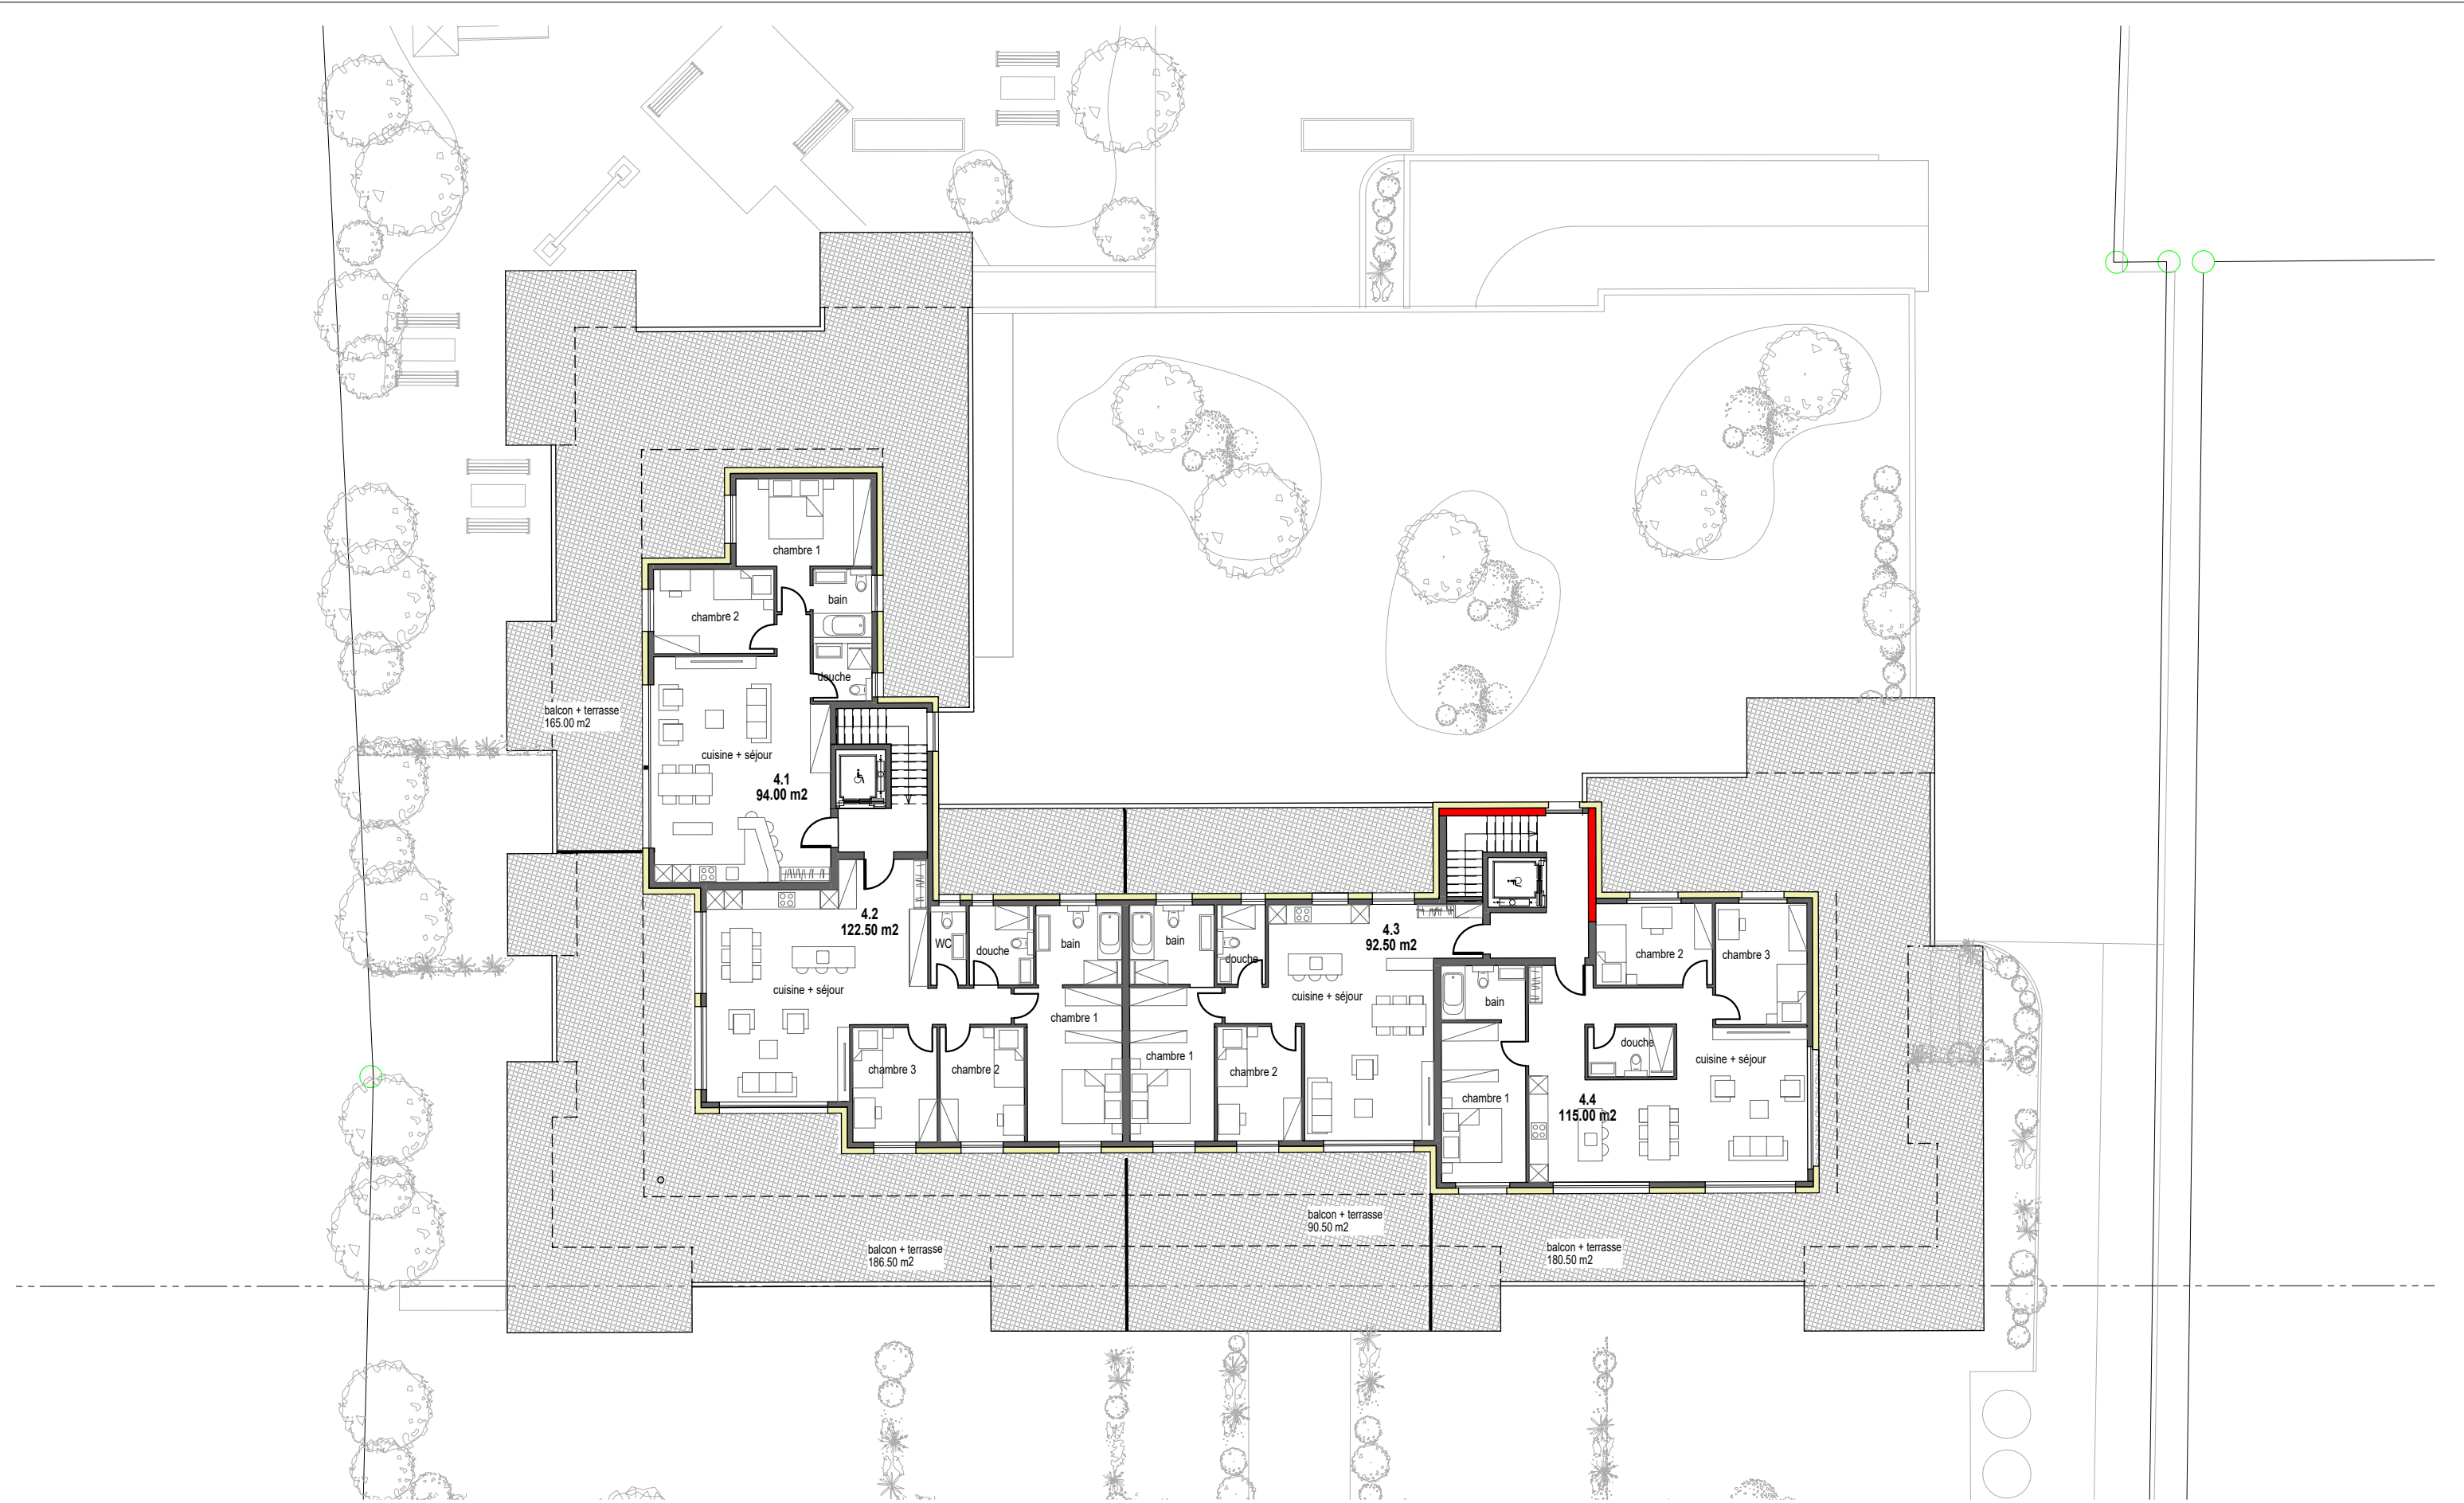

Immeuble Teminus parcelles 9279, 9290, 9273, 9266, 11467, 9272, 9280		SION
INTEGRALIS route de la Drague 33 1950 Sion	Attique	éch. : 1/200
	15.11.17	





Immeuble Teminus parcelles 9279, 9290, 9273, 9266, 11467, 9272, 9280

SION

INTEGRALIS
route de la Drague 33
1950 Sion

Façades

15.11.17

éch. : 1/200



Façade ouest



Façade est

Immeuble Teminus parcelles 9279, 9290, 9273, 9266, 11467, 9272, 9280

SION

INTEGRALIS

route de la Drague 33
1950 Sion

Façades

15.11.17

éch. : 1/200



Immeuble Teminus parcelles 9279, 9290, 9273, 9266, 11467, 9272, 9280		SION
INTEGRALIS route de la Drague 33 1950 Sion	Coupe AA	éch. : 1/200
	15.11.17	